


Calf shed for teat or trough feeding

- Pens 4.6m x 4.8m
- 10 calves/pen, 2.2m²/calf
- Floor fall 1:20, split drain 0.8m inside pen
- Eaves 3.35m, ridge 5.8m

Ridge outlet options

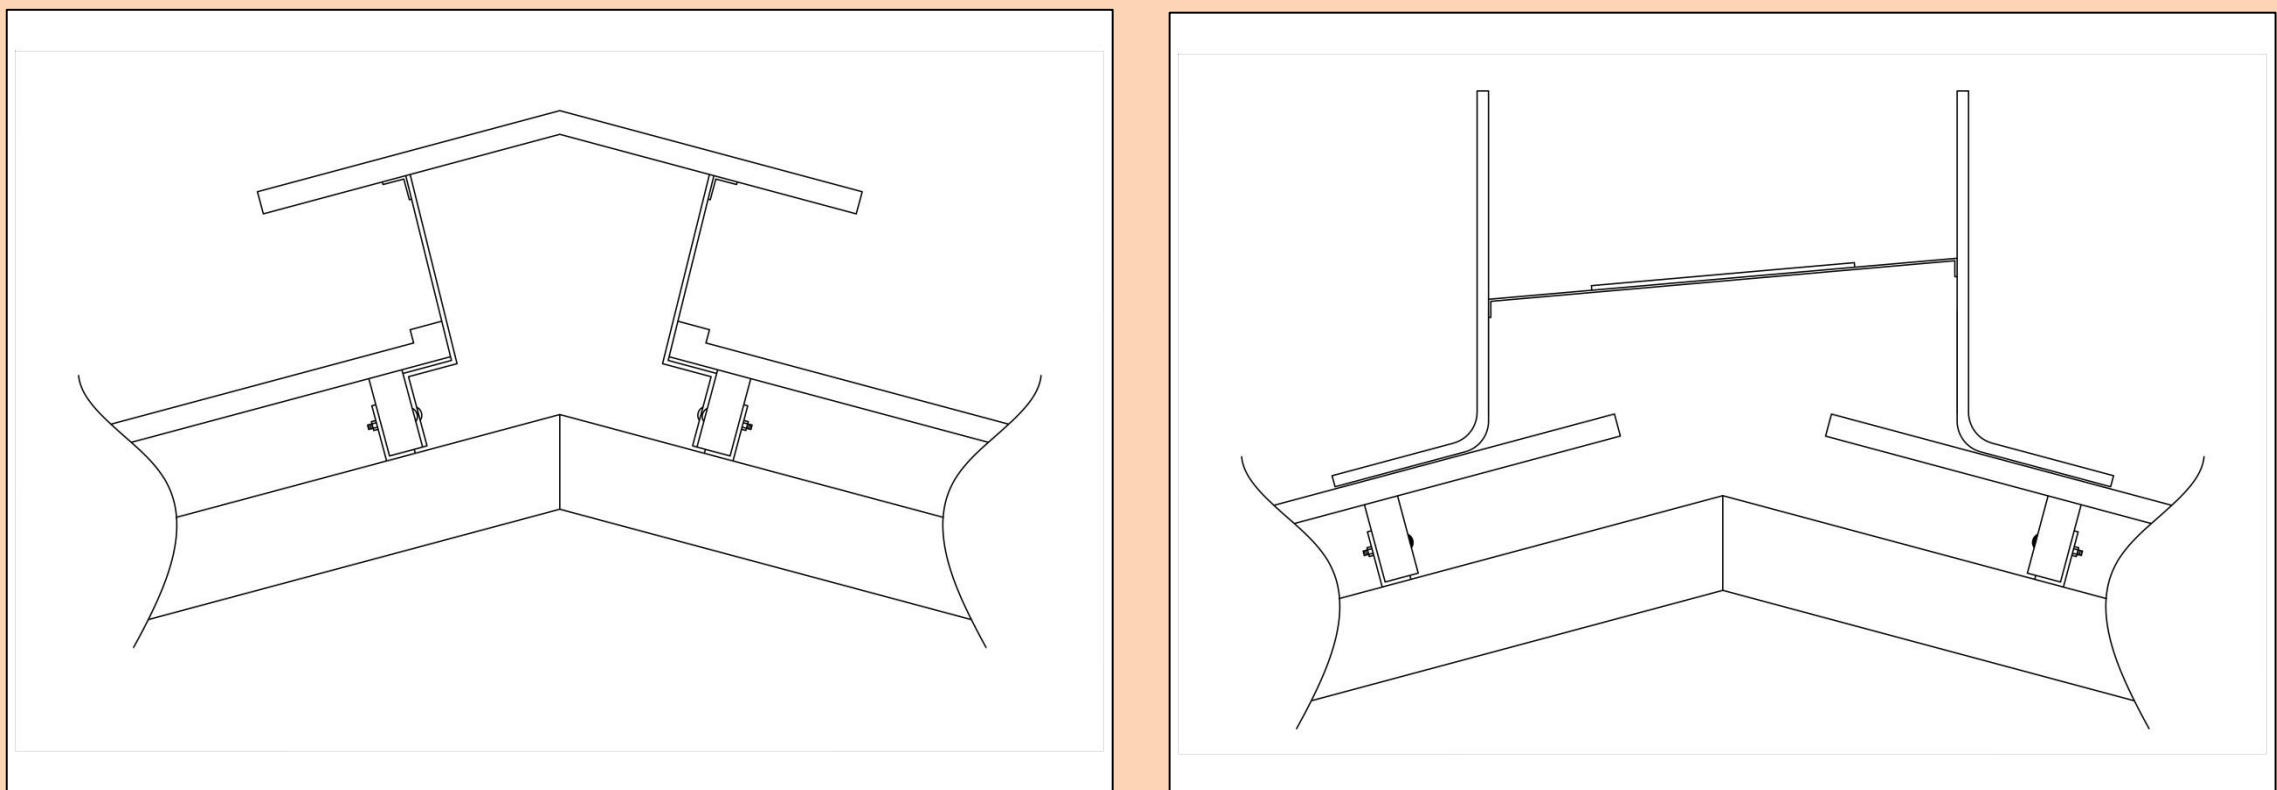

Common Calf House Problems

Possible Solutions

Calf house is too cold or draughty

Microclimate from solid partitions + canopy

Calf Jackets

Purpose built calf houses work best

Overcrowding

Allow calves access to external space

Early turnout by letting calves out by day

Calf shelters can work well

Drainage issues

Repair channels and use extra straw

Redo floors with correct slopes and channels